


- 1
- 2
- 3
- 4
- 5
- 6
- 7
- 8
- 9
- 10
- 11

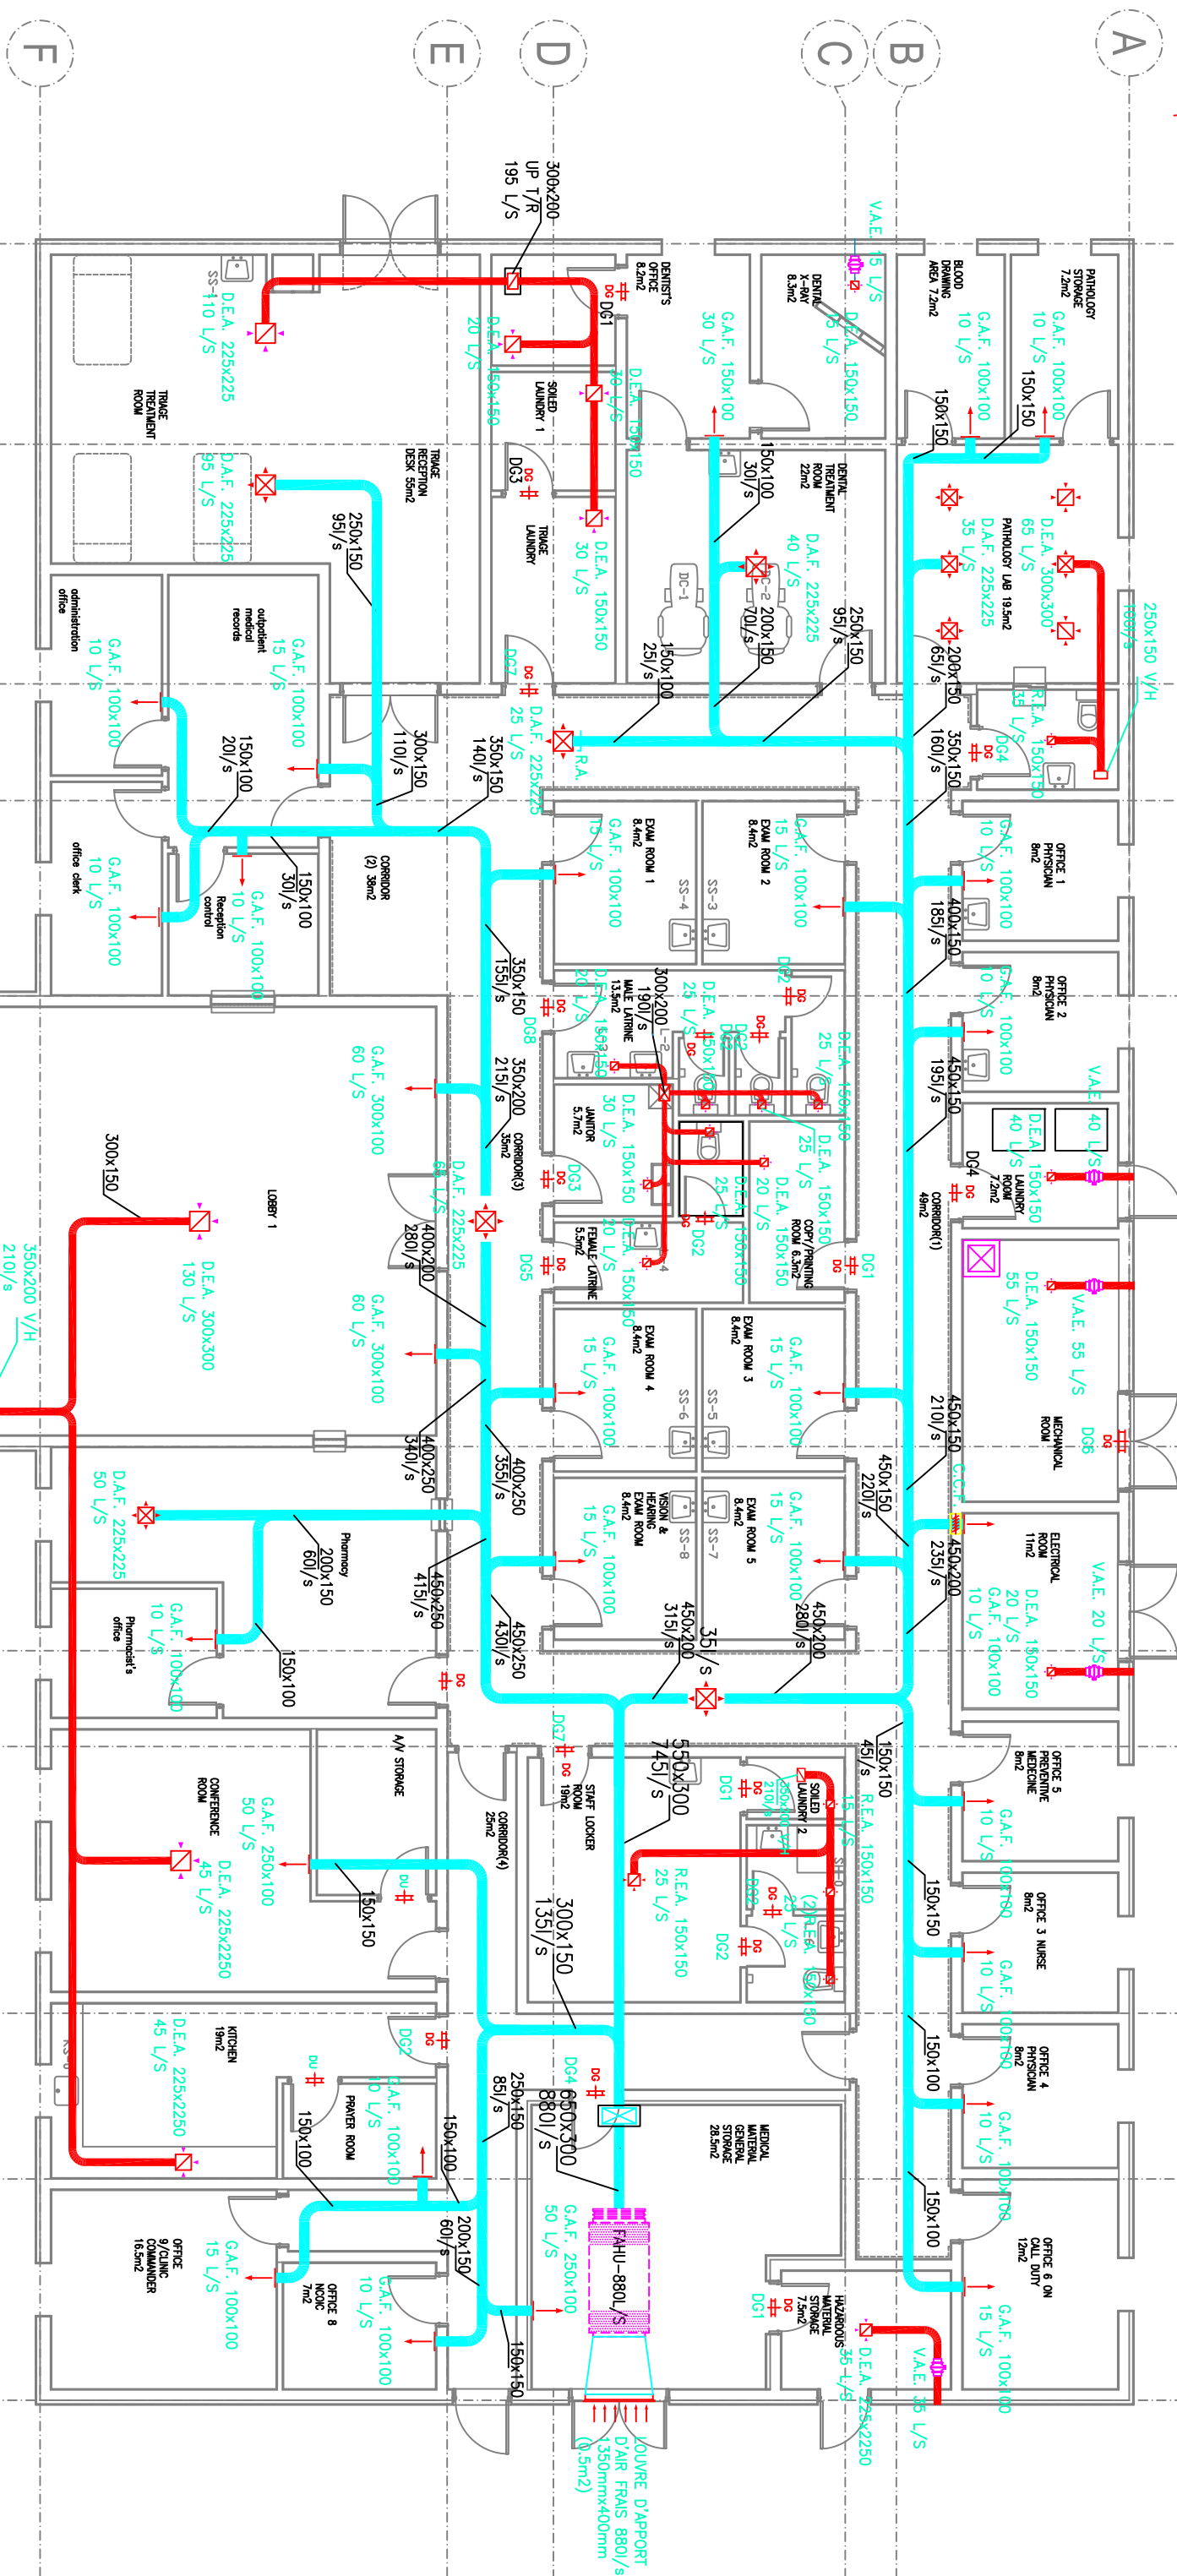

PLAN DE VENTILATION AIR FRAIS/EXTRACTION D'AIR

F

E

D

C

B

A

8.5m²

LOUVE D'APPORT
D'AIR FRAIS 880l/s
1350mmx400mm
(Ø.5m²)